


PROPOSED NIMAREX 2025 FLOOR PLAN

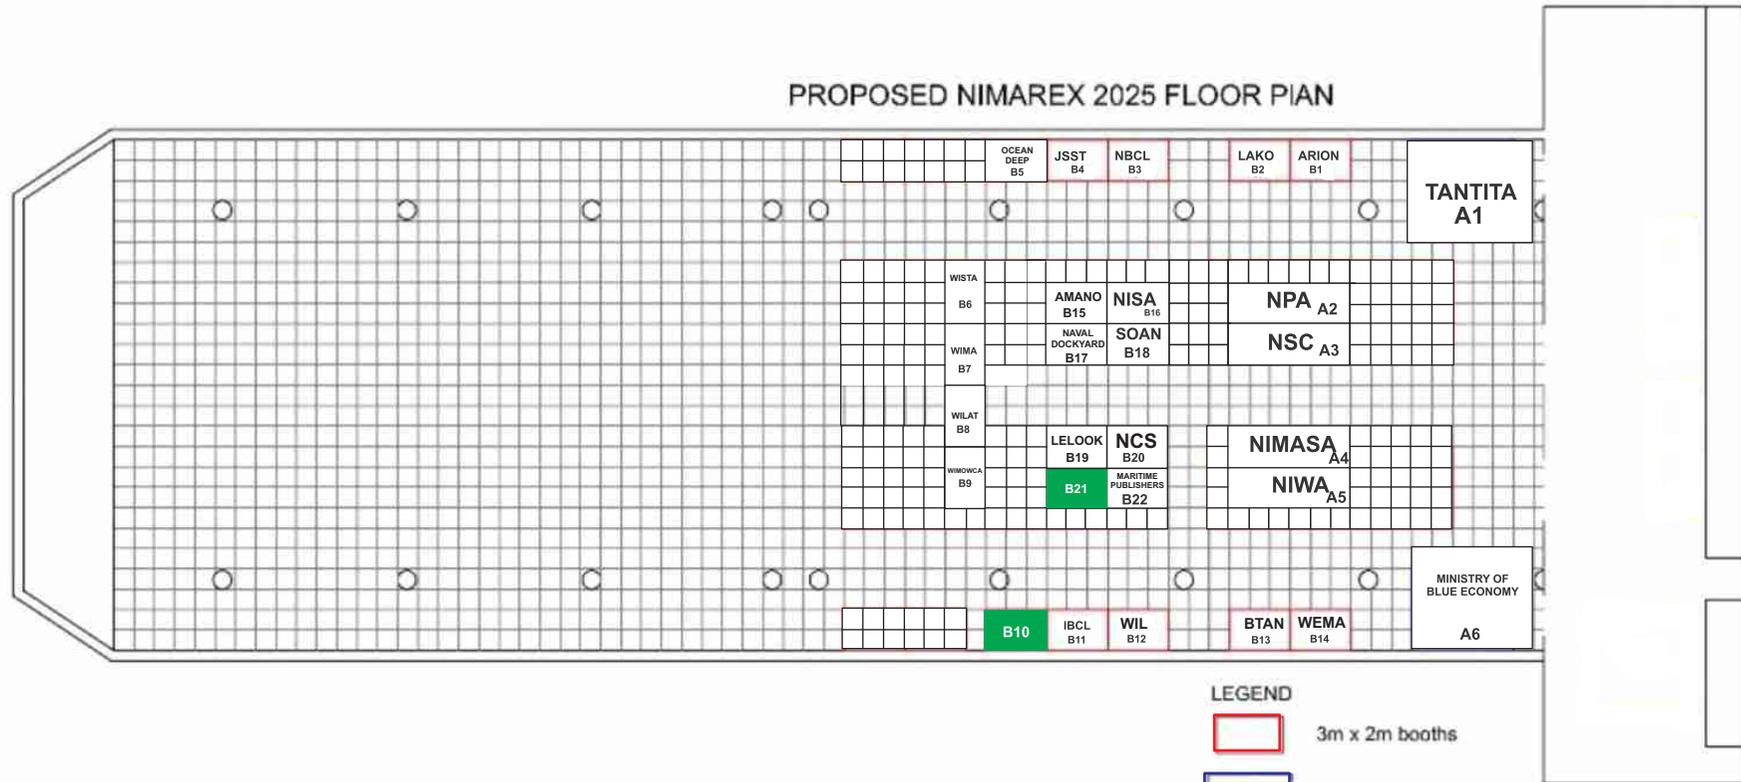

LEGEND

- 3m x 2m booths
- Special booths
- Vacant